


NOTES:

1. NO BENDS GREATER THAN 45°
2. NO TIE-INS ON CLEANOUT RISER PIPES.

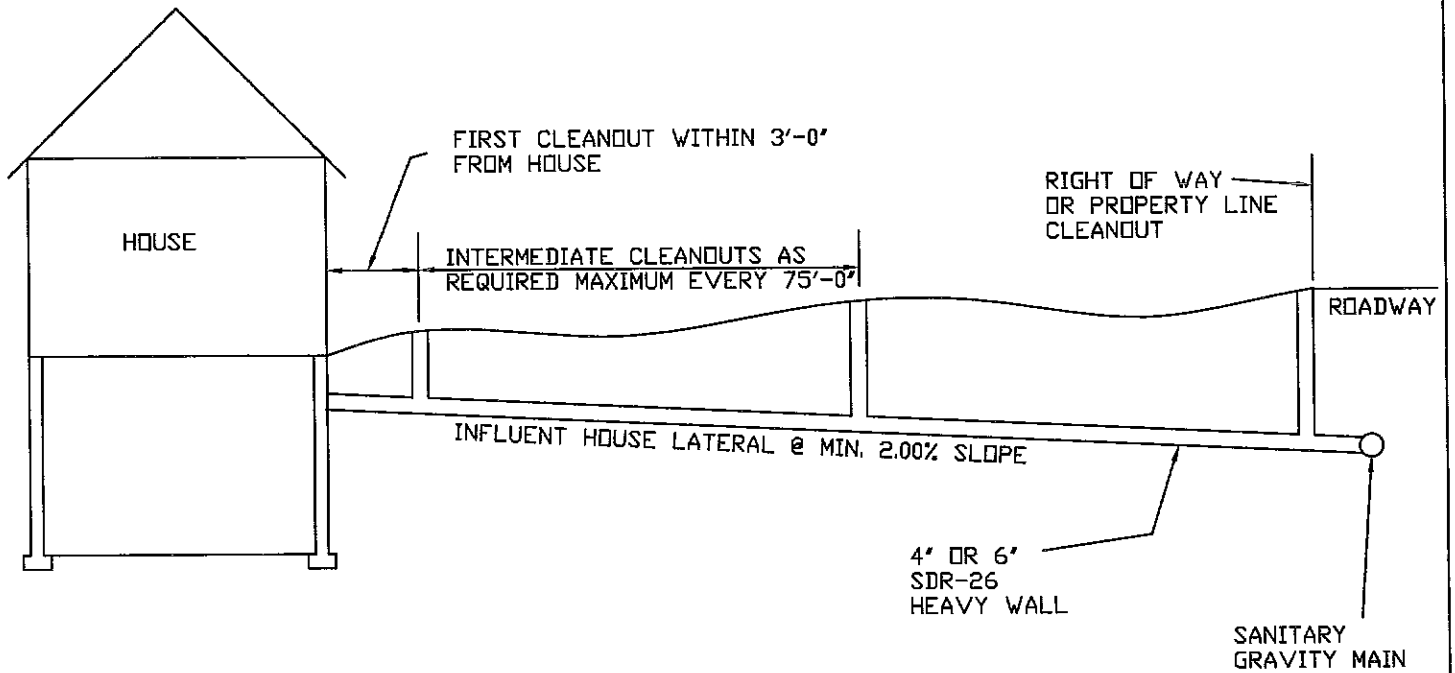

LATERAL CONNECTIONS

REVISION DATES

BERKELEY COUNTY PUBLIC
SERVICE SEWER DISTRICT
APRIL 2008